
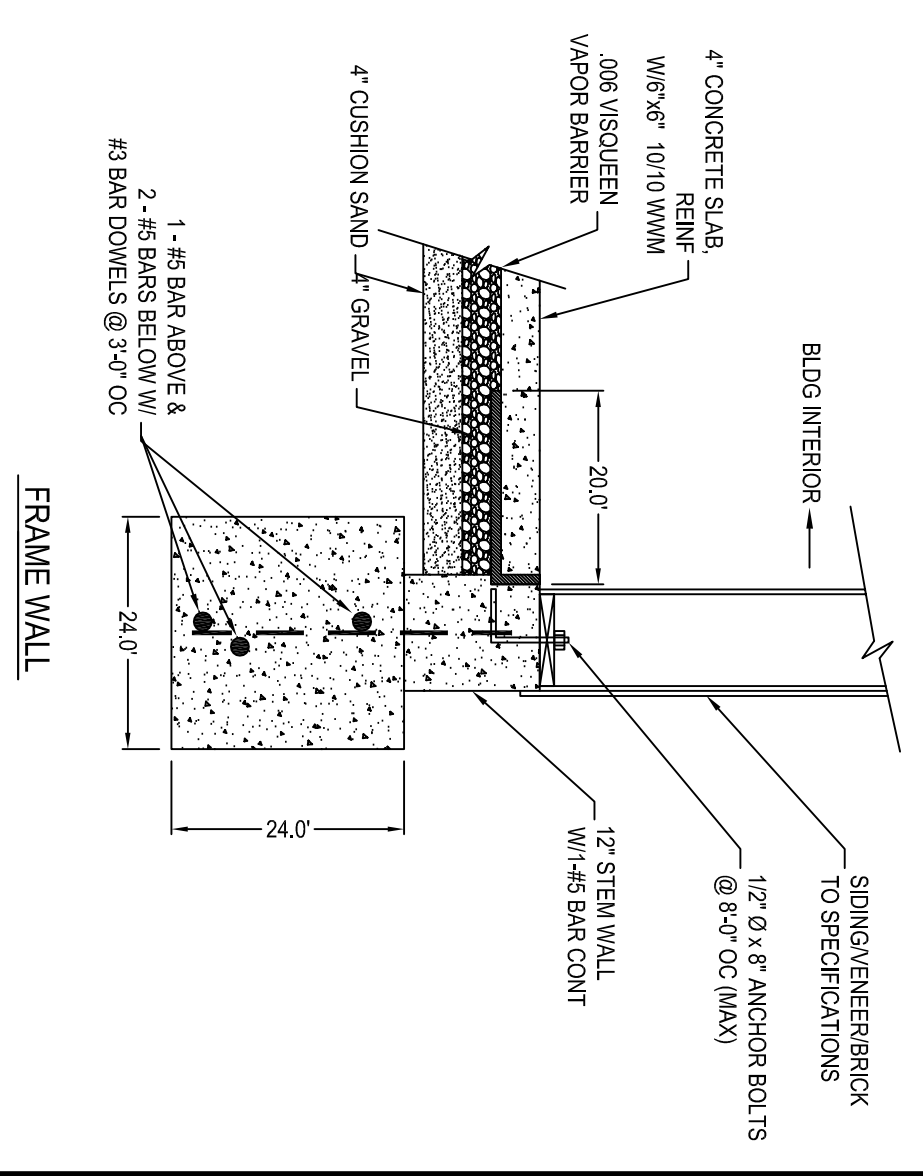
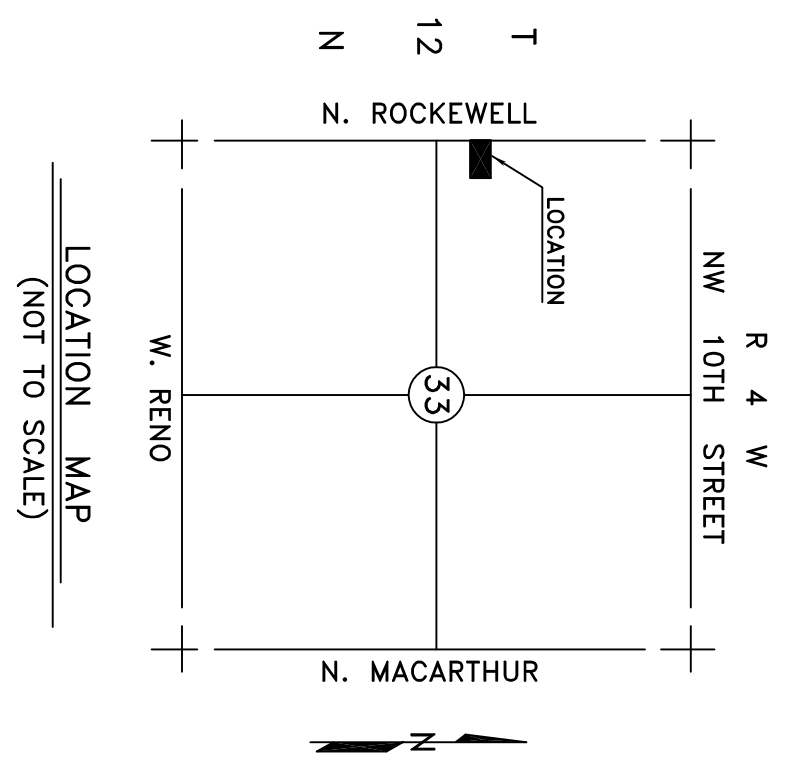


SCALE: 1" = 20'-0"

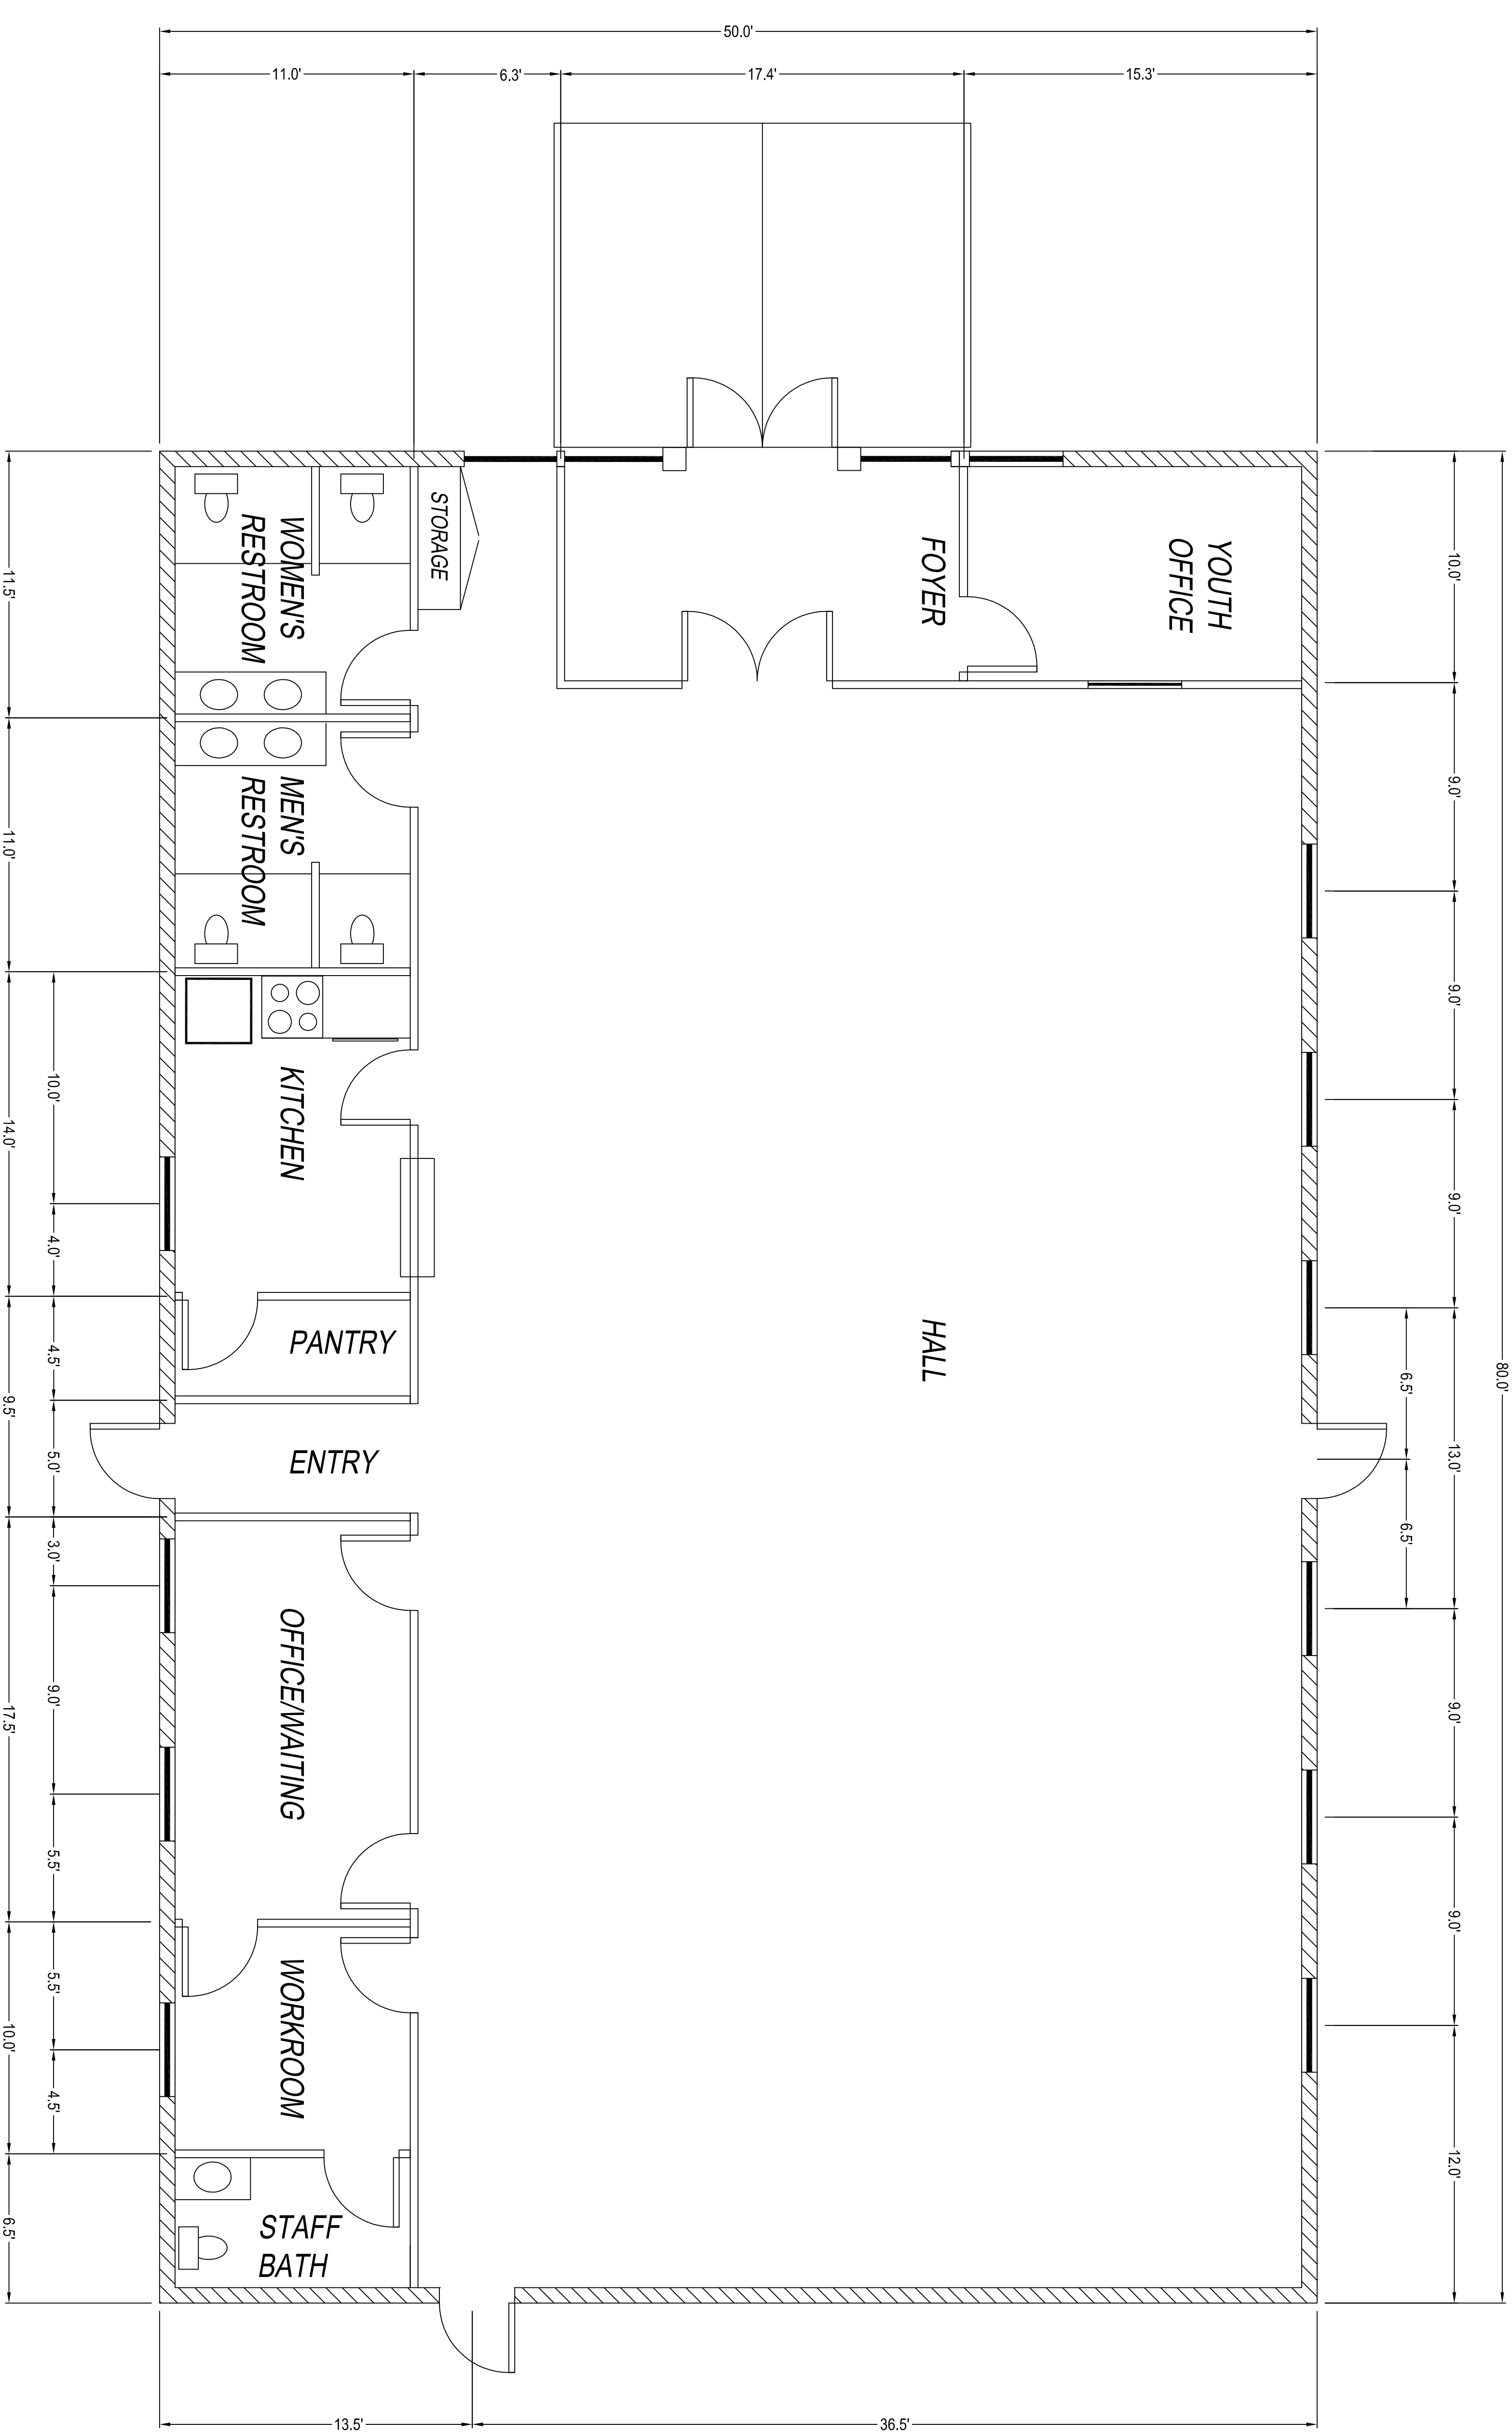

THIS DRAWING IS THE PROPERTY OF DIGITAL DRAFTING & DESIGN AND IT INCLUDING ITS CONCEPTS AND IDEAS SHALL NOT BE USED, COPIED OR REPRODUCED WITHOUT THE EXPRESSED WRITTEN CONSENT OF DIGITAL DRAFTING & DESIGN.

| NO. | DATE | DESCRIPTION |
|-----|---------|-------------------|
| 1 | 4-23-20 | CONCEPT |
| 2 | 4-23-20 | SCALE: 1" = 4'-0" |

ST Thomas Orthodox Church
 620 N. Rockwell, Oklahoma City, OK
 BUILDING PLAN
 DATE: 4-23-20
 DRAWN BY: JRM
 SHEET: 3
 DWG: SP3

PRELIMINARY COPY ONLY
 NOT A SIGNED/SEALED DOCUMENT

Digital Drafting & Design
 12328 Shoreline Court
 Oklahoma City, OK 73170
 405-464-2020